


Additional boring on LOU 60 in northern portion of historical land.
convert RSA08 to monitoring well.

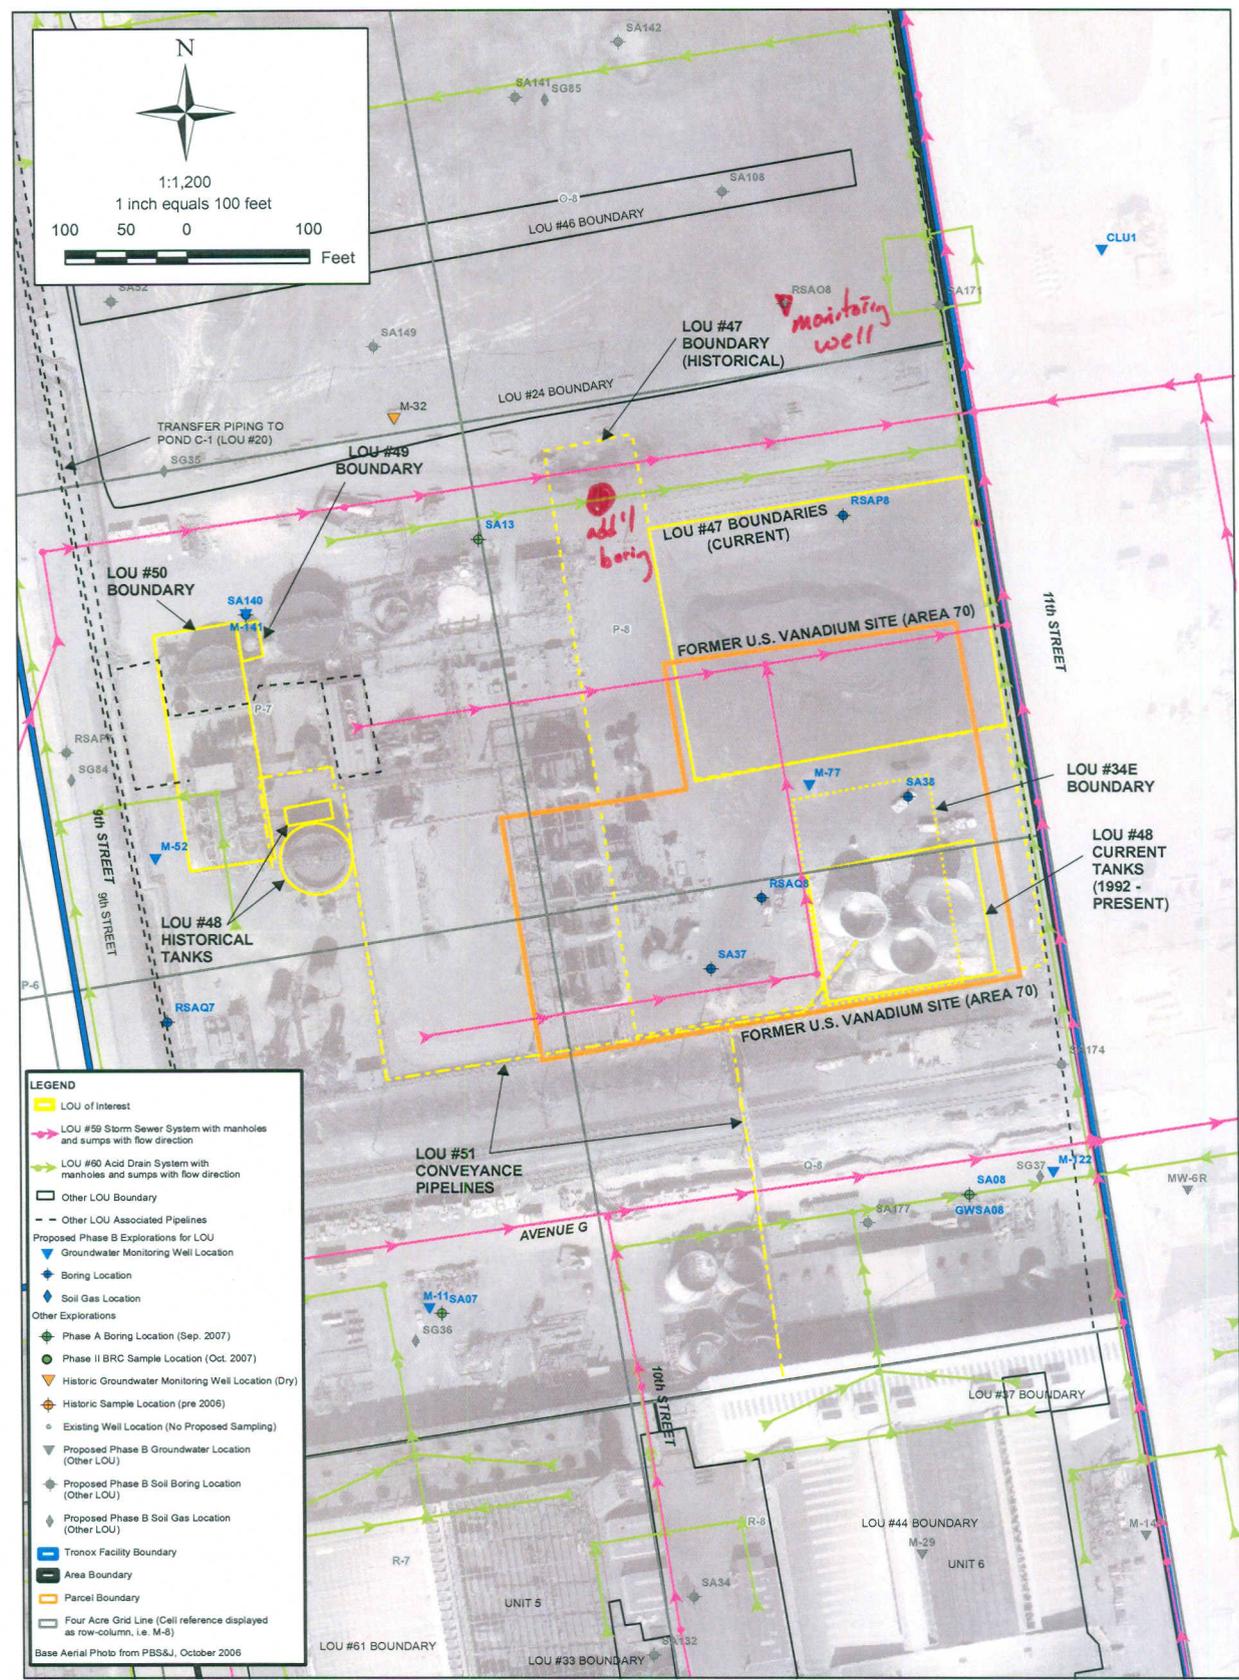

SHEET NUMBER	1
FIGURE NUMBER	X

SAMPLE LOCATIONS FOR LOUs #34E, #47, #48, #49, #50, #51 AND AREA 70 (FORMER U.S. VANADIUM SITE) Phase B Area III Source Area Investigation Tronox Facility Henderson, Nevada		
SCALE:	DATE:	PROJECT NUMBER:
AS SHOWN	6/3/2008	04020-023-430

ENSR AECOM

ENSR CORPORATION
 1220 AVENIDA ACASO
 CAMARILLO, CALIFORNIA 93012
 PHONE: (805) 388-3775
 FAX: (805) 388-3577
 WEB: [HTTP://WWW.ENSR.AECOM.COM](http://www.ensr.aecom.com)

DESIGNED BY:	B. Ho
DRAWN BY:	M. Scop
CHECKED BY:	C. Schnell
APPROVED BY:	B. Ho

