
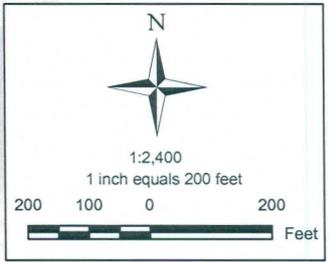


• additional boring south east portion of LOU
 • additional boring at junction on east side of LOU #7.
 • additional borings south of LOU 34W at 90° North of a clean star.

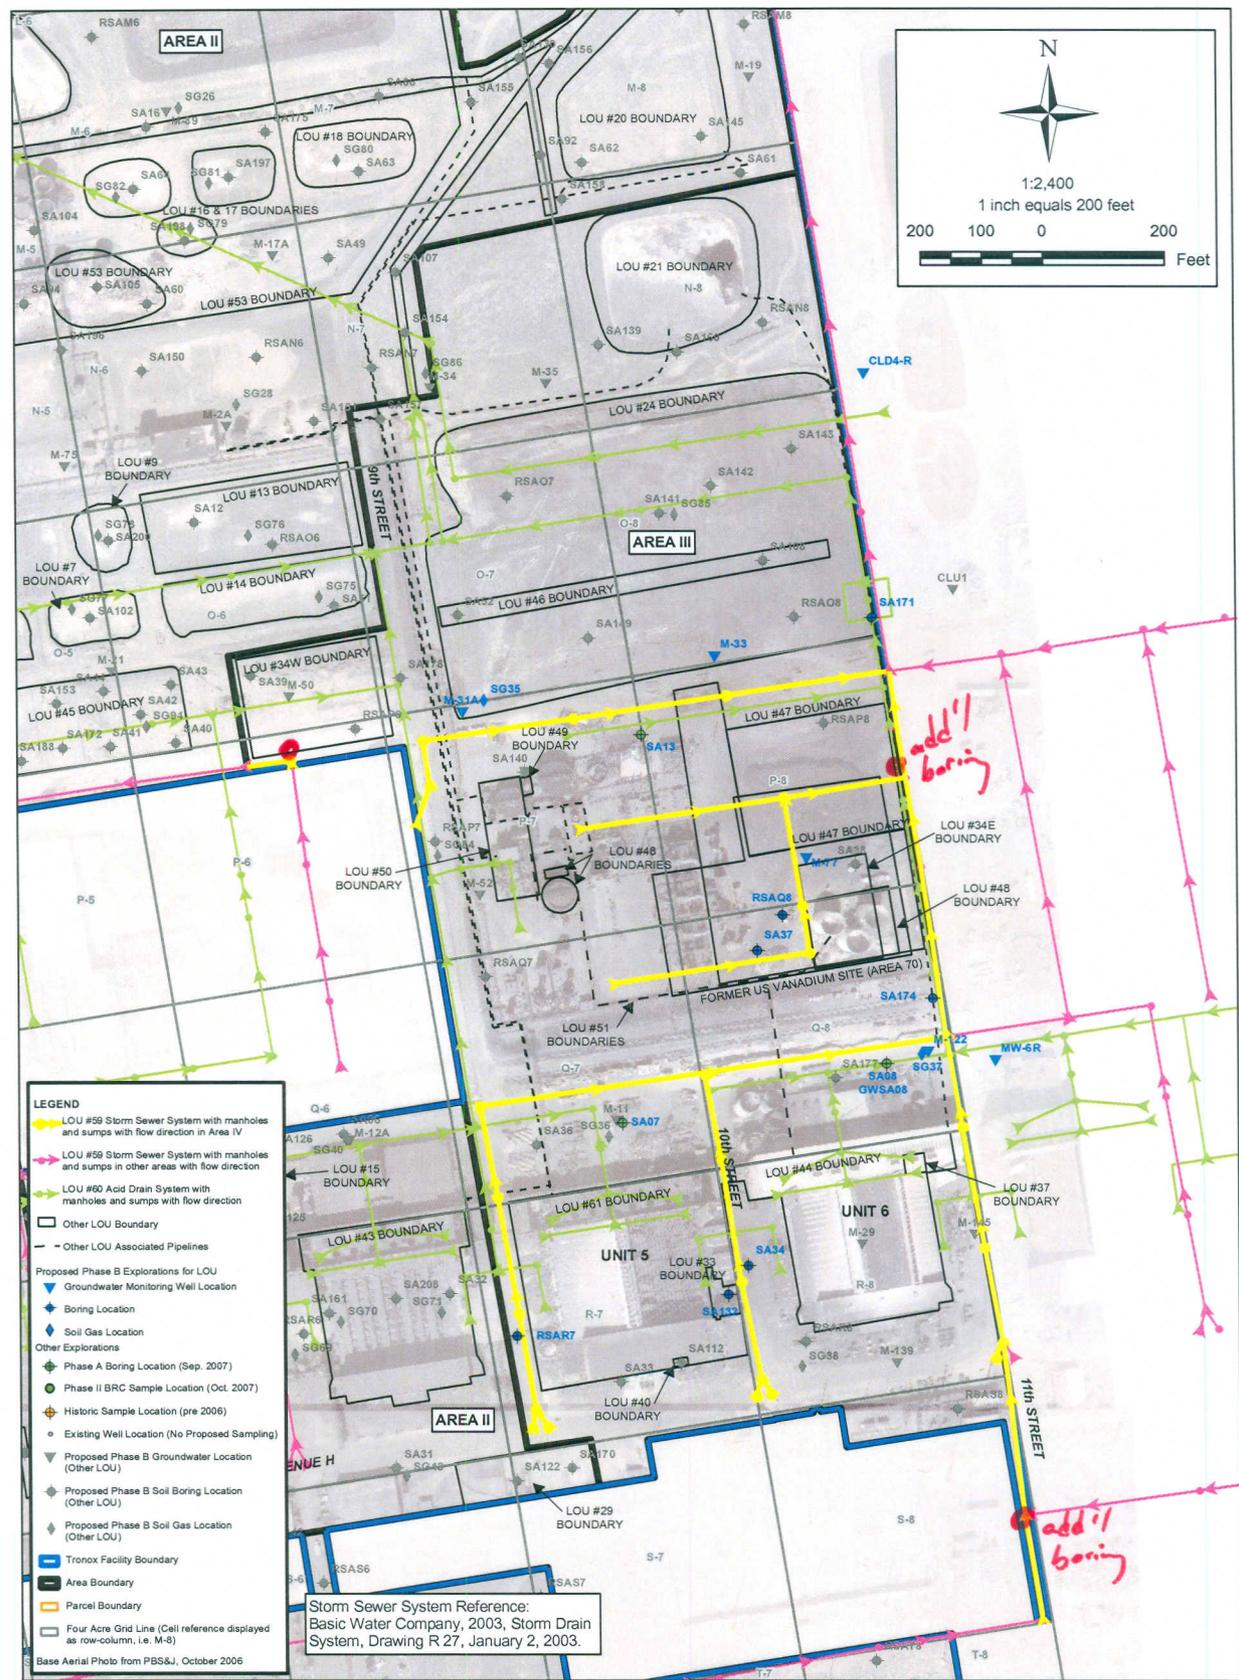

- LEGEND**
- LOU #59 Storm Sewer System with manholes and sumps with flow direction in Area IV
 - LOU #59 Storm Sewer System with manholes and sumps in other areas with flow direction
 - LOU #60 Acid Drain System with manholes and sumps with flow direction
 - Other LOU Boundary
 - Other LOU Associated Pipelines
 - Proposed Phase B Explorations for LOU
 - Groundwater Monitoring Well Location
 - Boring Location
 - Soil Gas Location
 - Other Explorations
 - Phase A Boring Location (Sep. 2007)
 - Phase II BRC Sample Location (Oct. 2007)
 - Historic Sample Location (pre 2006)
 - Existing Well Location (No Proposed Sampling)
 - Proposed Phase B Groundwater Location (Other LOU)
 - Proposed Phase B Soil Boring Location (Other LOU)
 - Proposed Phase B Soil Gas Location (Other LOU)
 - Tronox Facility Boundary
 - Area Boundary
 - Parcel Boundary
 - Four Acre Grid Line (Call reference displayed as row-column, i.e. M-8)
- Storm Sewer System Reference:
 Basic Water Company, 2003, Storm Drain System, Drawing R 27, January 2, 2003.
- Base Aerial Photo from PBSS&J, October 2006

SHEET NUMBER	1
FIGURE NUMBER	

SAMPLE LOCATIONS FOR LOU #59 IN AREA III STORM DRAIN SYSTEM SEGMENT		
Phase B Area III Source Area Investigation Tronox Facility Henderson, Nevada		
SCALE:	DATE:	PROJECT NUMBER:
AS SHOWN	6/3/2008	04020-023-430

ENSR AECOM

ENSR CORPORATION
 1220 AVENIDA ACASO
 CAMARILLO, CALIFORNIA 93012
 PHONE: (805) 388-3775
 FAX: (805) 388-3577
 WEB: HTTP://WWW.ENSR.AECOM.COM

DESIGNED BY:	B. Ho
DRAWN BY:	M. Scop
CHECKED BY:	C. Schnell
APPROVED BY:	B. Ho

